



**PROPOSED GROUND FLOOR PLAN**

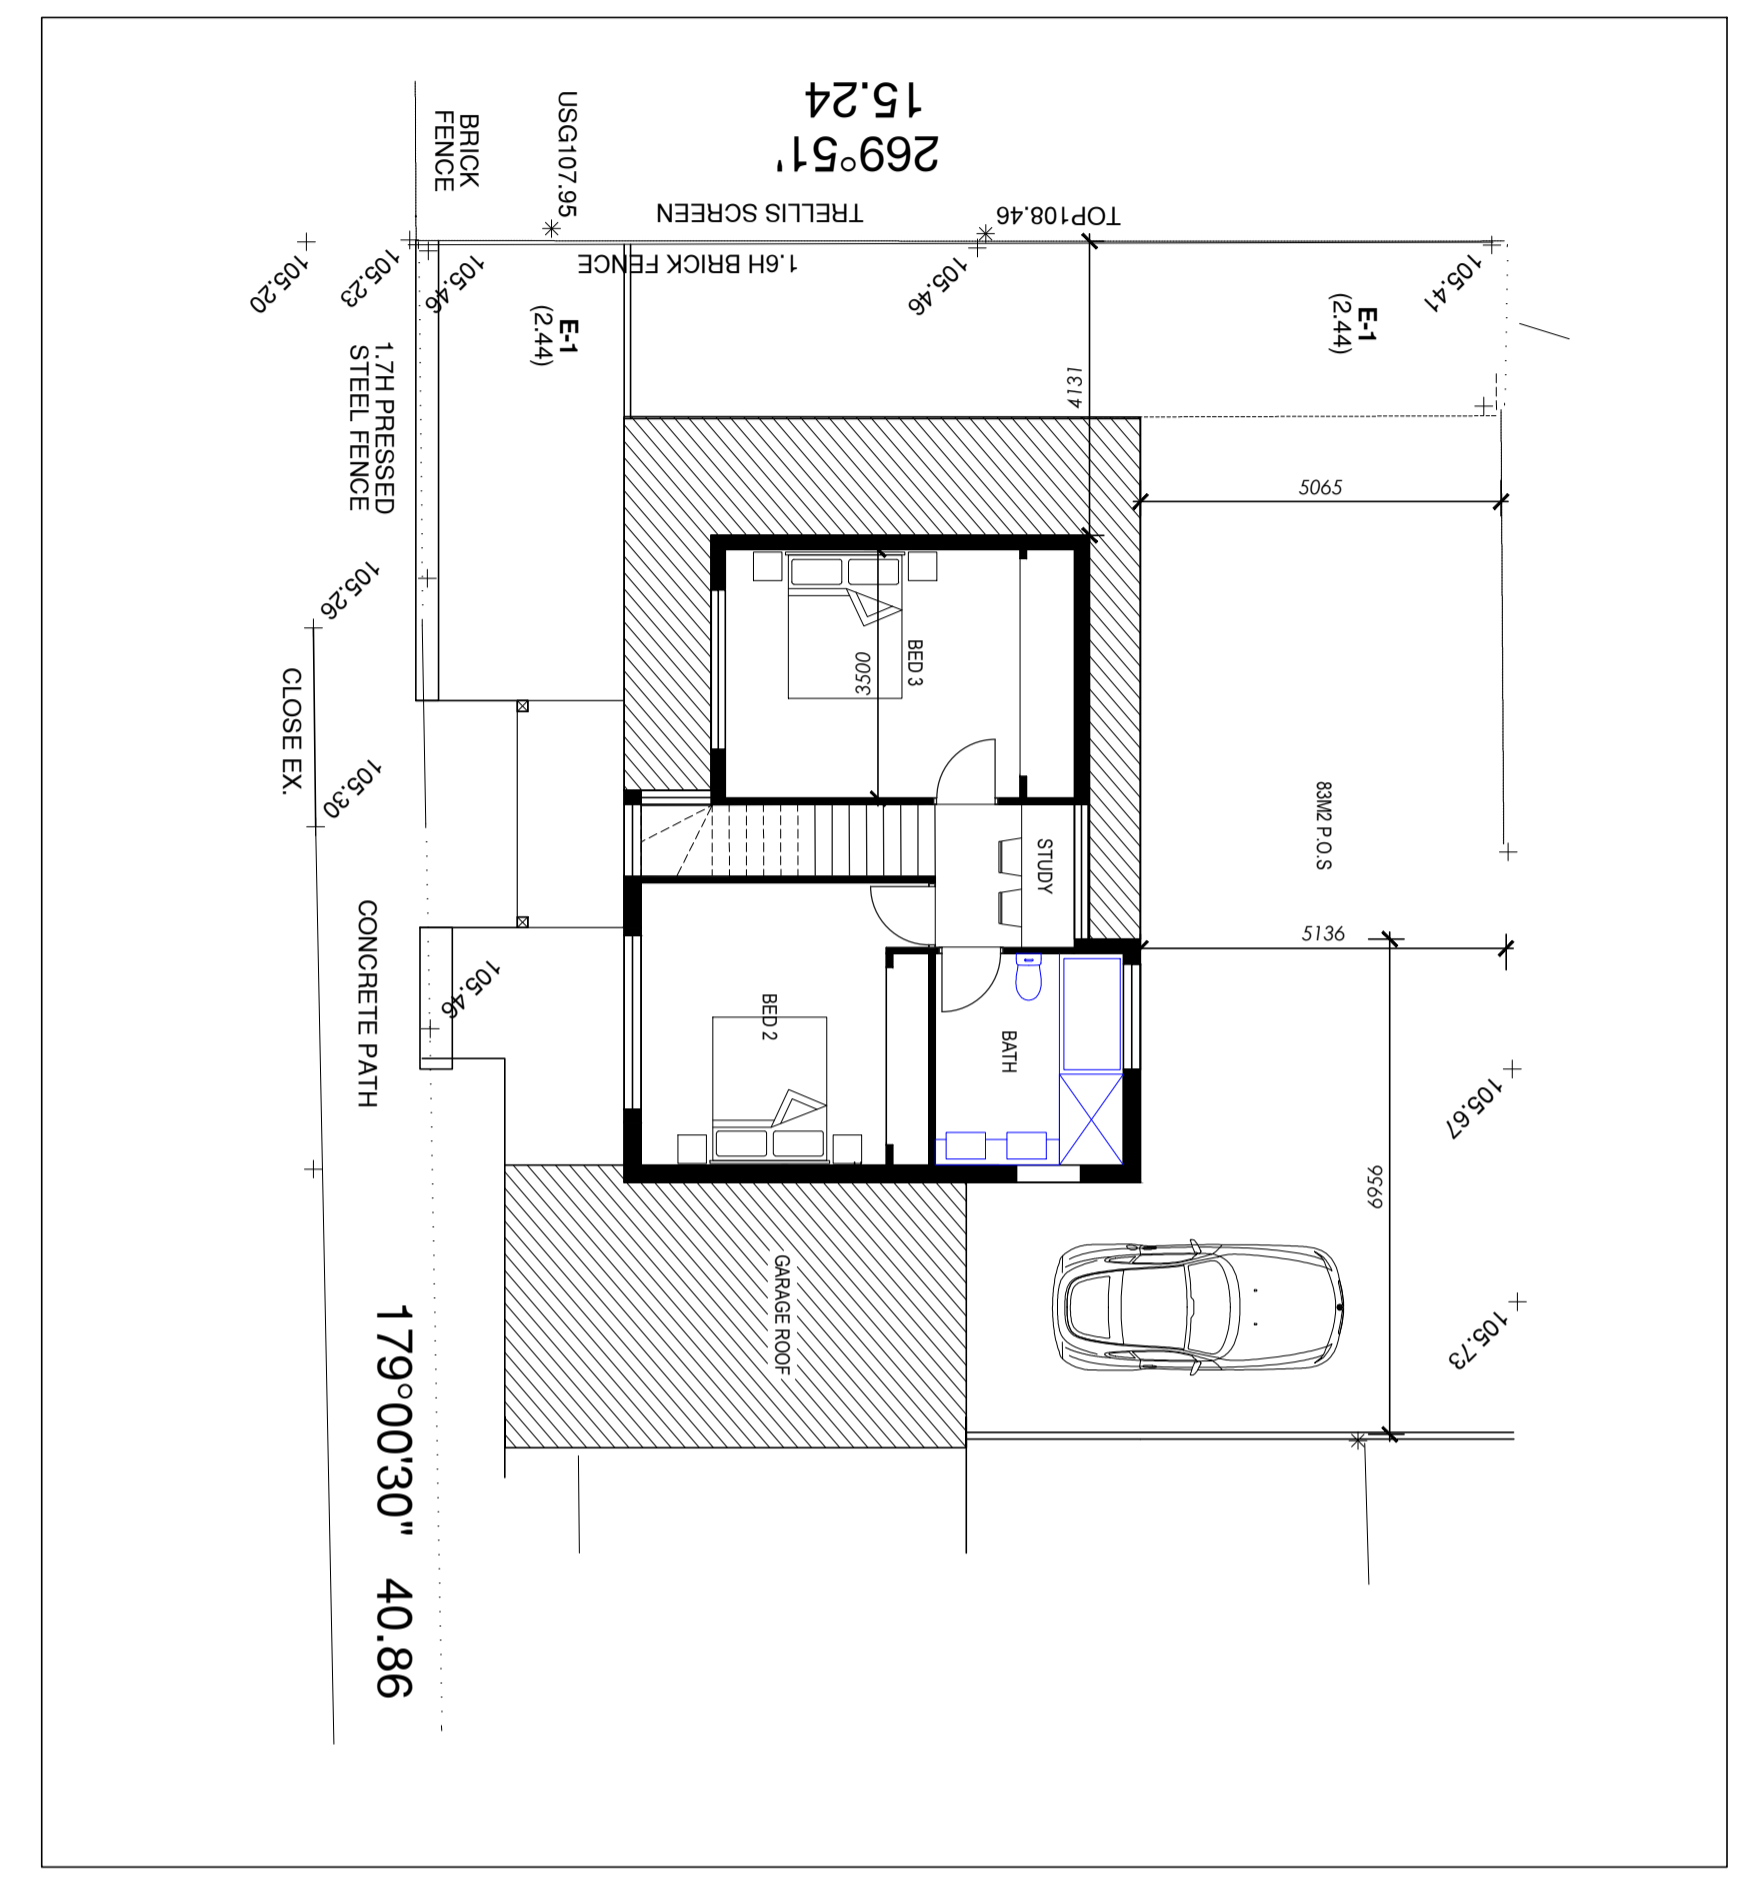

**PROPOSED FIRST FLOOR PLAN**

PROPOSED  
 EXISTING

GROUND FLOOR AREA 107M2  
 FIRST FLOOR PLAN AREA 57M2  
 TOTAL AREA 164M2M2 =17SQ

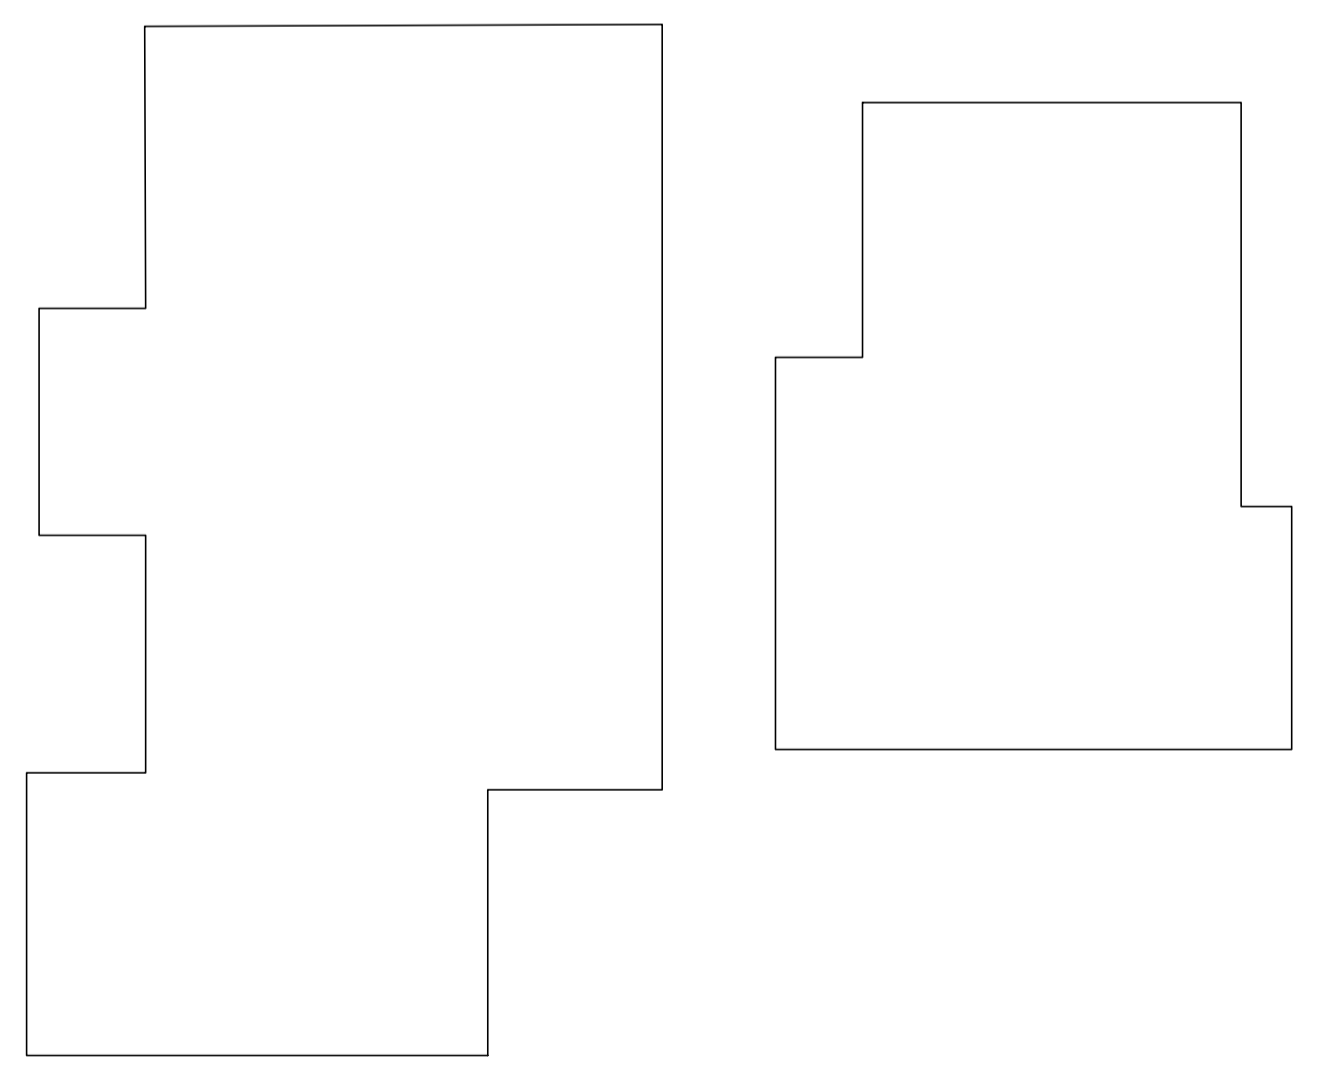

A1  
591 PLENTY ROAD, PRESTON, 3072, VIC.  
 TEL: 613 9478 8873, EMAIL: archiscale@mac.com, WEB: archiscale.com

CLIENT:  
**NORAH SATIJA**

DRAWN:  
**ARCHISCALE**  
**S.P**

JOB NO:  
**21-SP-167**

DATE:  
**JUNE 2024**

SCALE:  
**1:100@A1**

SITE ADDRESS:  
**32 DAREBIN DRIVE, THOMASTOWN**  
**WHITTLESEA CITY COUNCIL**

DWG NO.

This plan or design may not be copied, loaned or borrowed without the written consent of Archiscale